


B&B SHEET METAL


25-40 50TH AVE
LONG ISLAND CITY, NY 11101
P: 718-433-2501
F: 718-433-2709
ESTIMATING@BBSHEETMETAL.COM



CONTRACTOR NOTE:
ALL WALLS ARE TO BE PLUMB
& LEVEL. INSTALLER TO USE
NECESSARY SHIMS IF WALLS
ARE NOT PLUMB OR LEVEL.
SHIMS (BY INSTALLER)

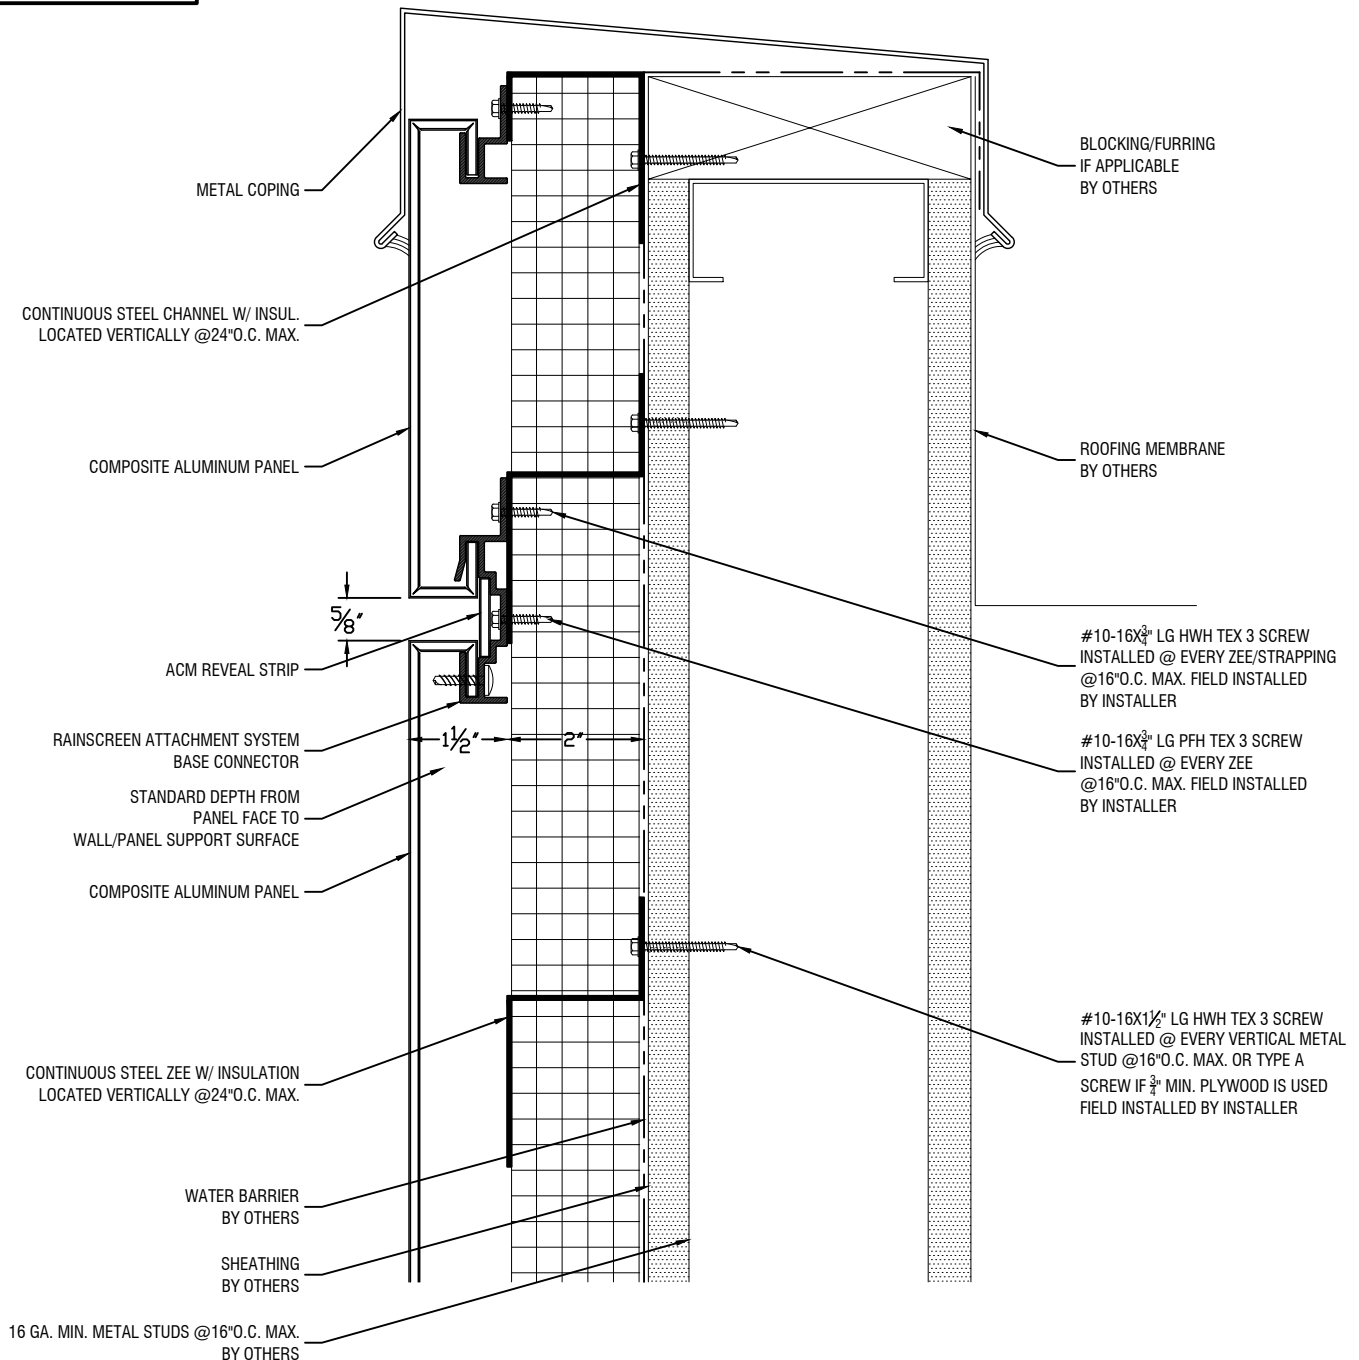

Coping Detail-1

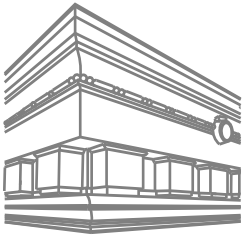


B&B SHEET METAL


25-40 50TH AVE
LONG ISLAND CITY, NY 11101
P: 718-433-2501
F: 718-433-2709
ESTIMATING@BBSHEETMETAL.COM



CONTRACTOR NOTE:
ALL WALLS ARE TO BE PLUMB
& LEVEL. INSTALLER TO USE
NECESSARY SHIMS IF WALLS
ARE NOT PLUMB OR LEVEL.
SHIMS (BY INSTALLER)

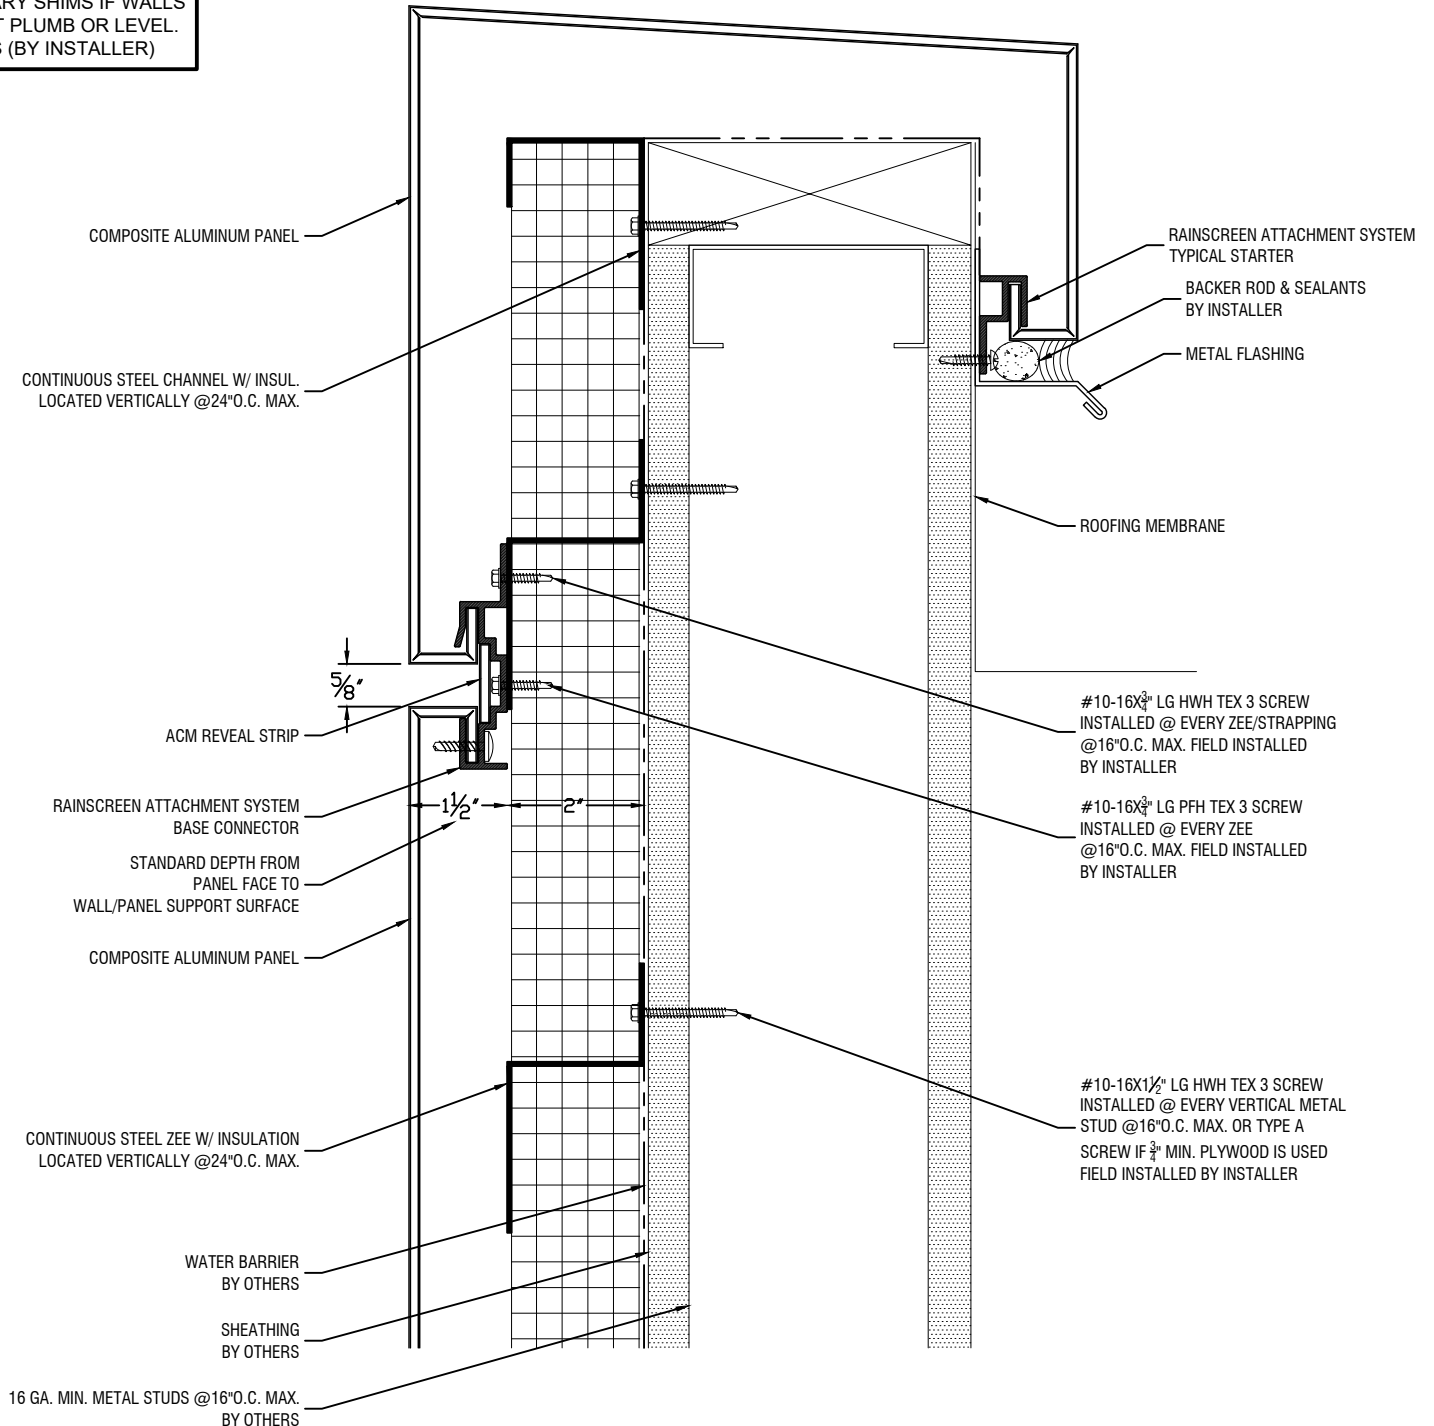

Coping Detail-2

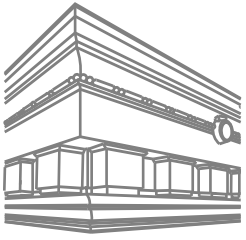


B&B SHEET METAL


25-40 50TH AVE
LONG ISLAND CITY, NY 11101
P: 718-433-2501
F: 718-433-2709
ESTIMATING@BBSHEETMETAL.COM



CONTRACTOR NOTE:
ALL WALLS ARE TO BE PLUMB
& LEVEL. INSTALLER TO USE
NECESSARY SHIMS IF WALLS
ARE NOT PLUMB OR LEVEL.
SHIMS (BY INSTALLER)

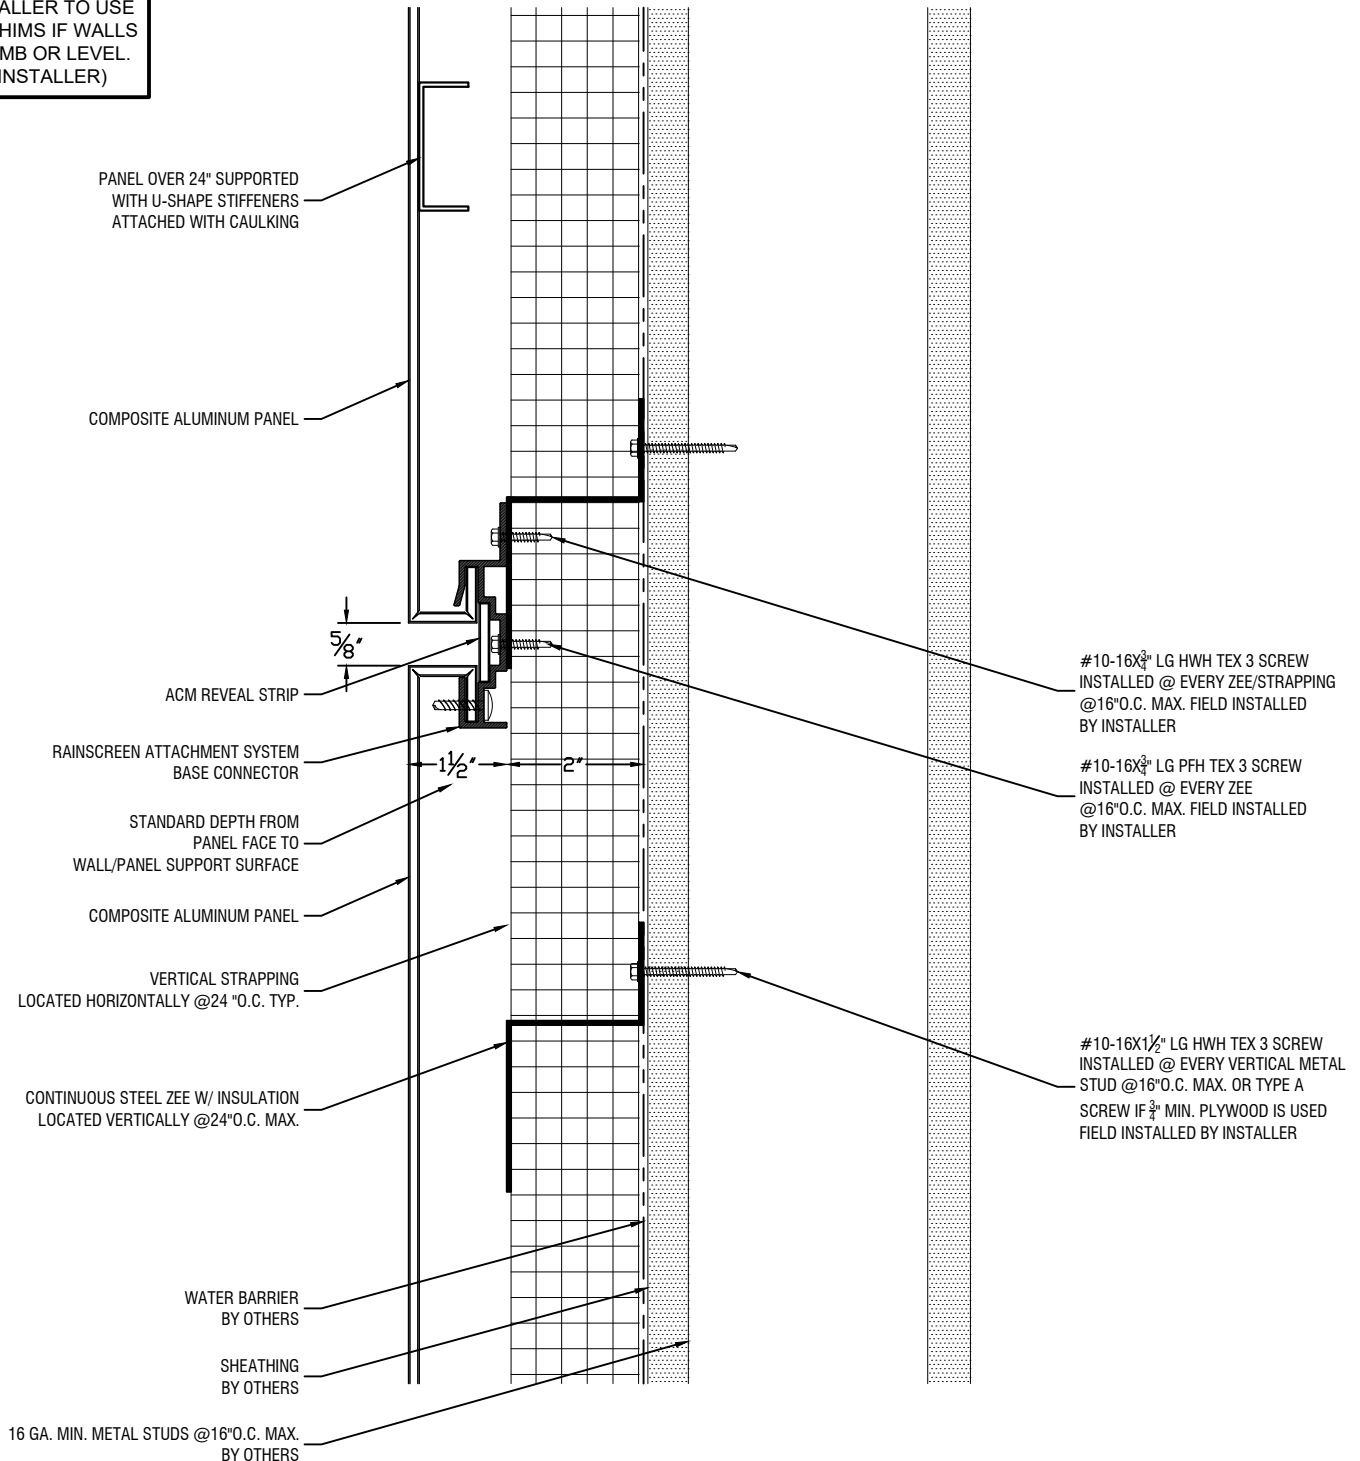

Typical Horizontal Joint Detail

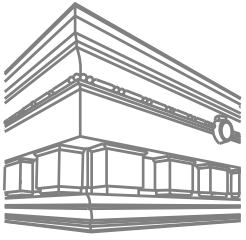


B&B SHEET METAL


25-40 50TH AVE
LONG ISLAND CITY, NY 11101
P: 718-433-2501
F: 718-433-2709
ESTIMATING@BBSHEETMETAL.COM



CONTRACTOR NOTE:
ALL WALLS ARE TO BE PLUMB
& LEVEL. INSTALLER TO USE
NECESSARY SHIMS IF WALLS
ARE NOT PLUMB OR LEVEL.
SHIMS (BY INSTALLER)

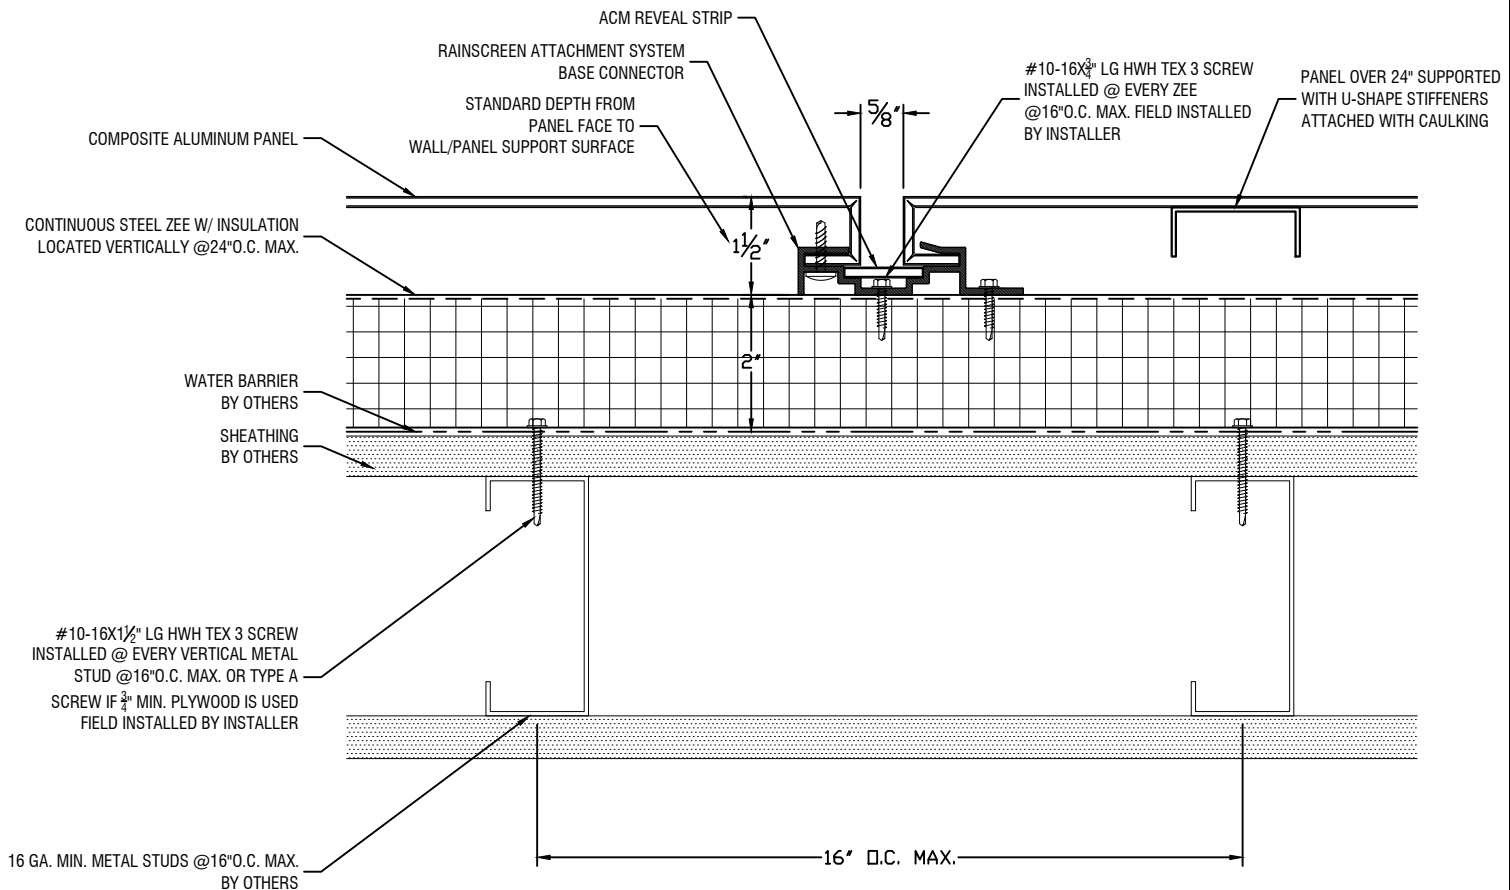

Typical Vertical Joint Detail

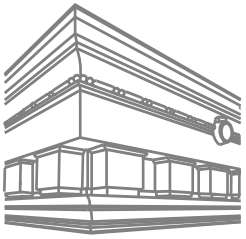


B&B SHEET METAL


25-40 50TH AVE
LONG ISLAND CITY, NY 11101
P: 718-433-2501
F: 718-433-2709
ESTIMATING@BBSHEETMETAL.COM



CONTRACTOR NOTE:
ALL WALLS ARE TO BE PLUMB
& LEVEL. INSTALLER TO USE
NECESSARY SHIMS IF WALLS
ARE NOT PLUMB OR LEVEL.
SHIMS (BY INSTALLER)

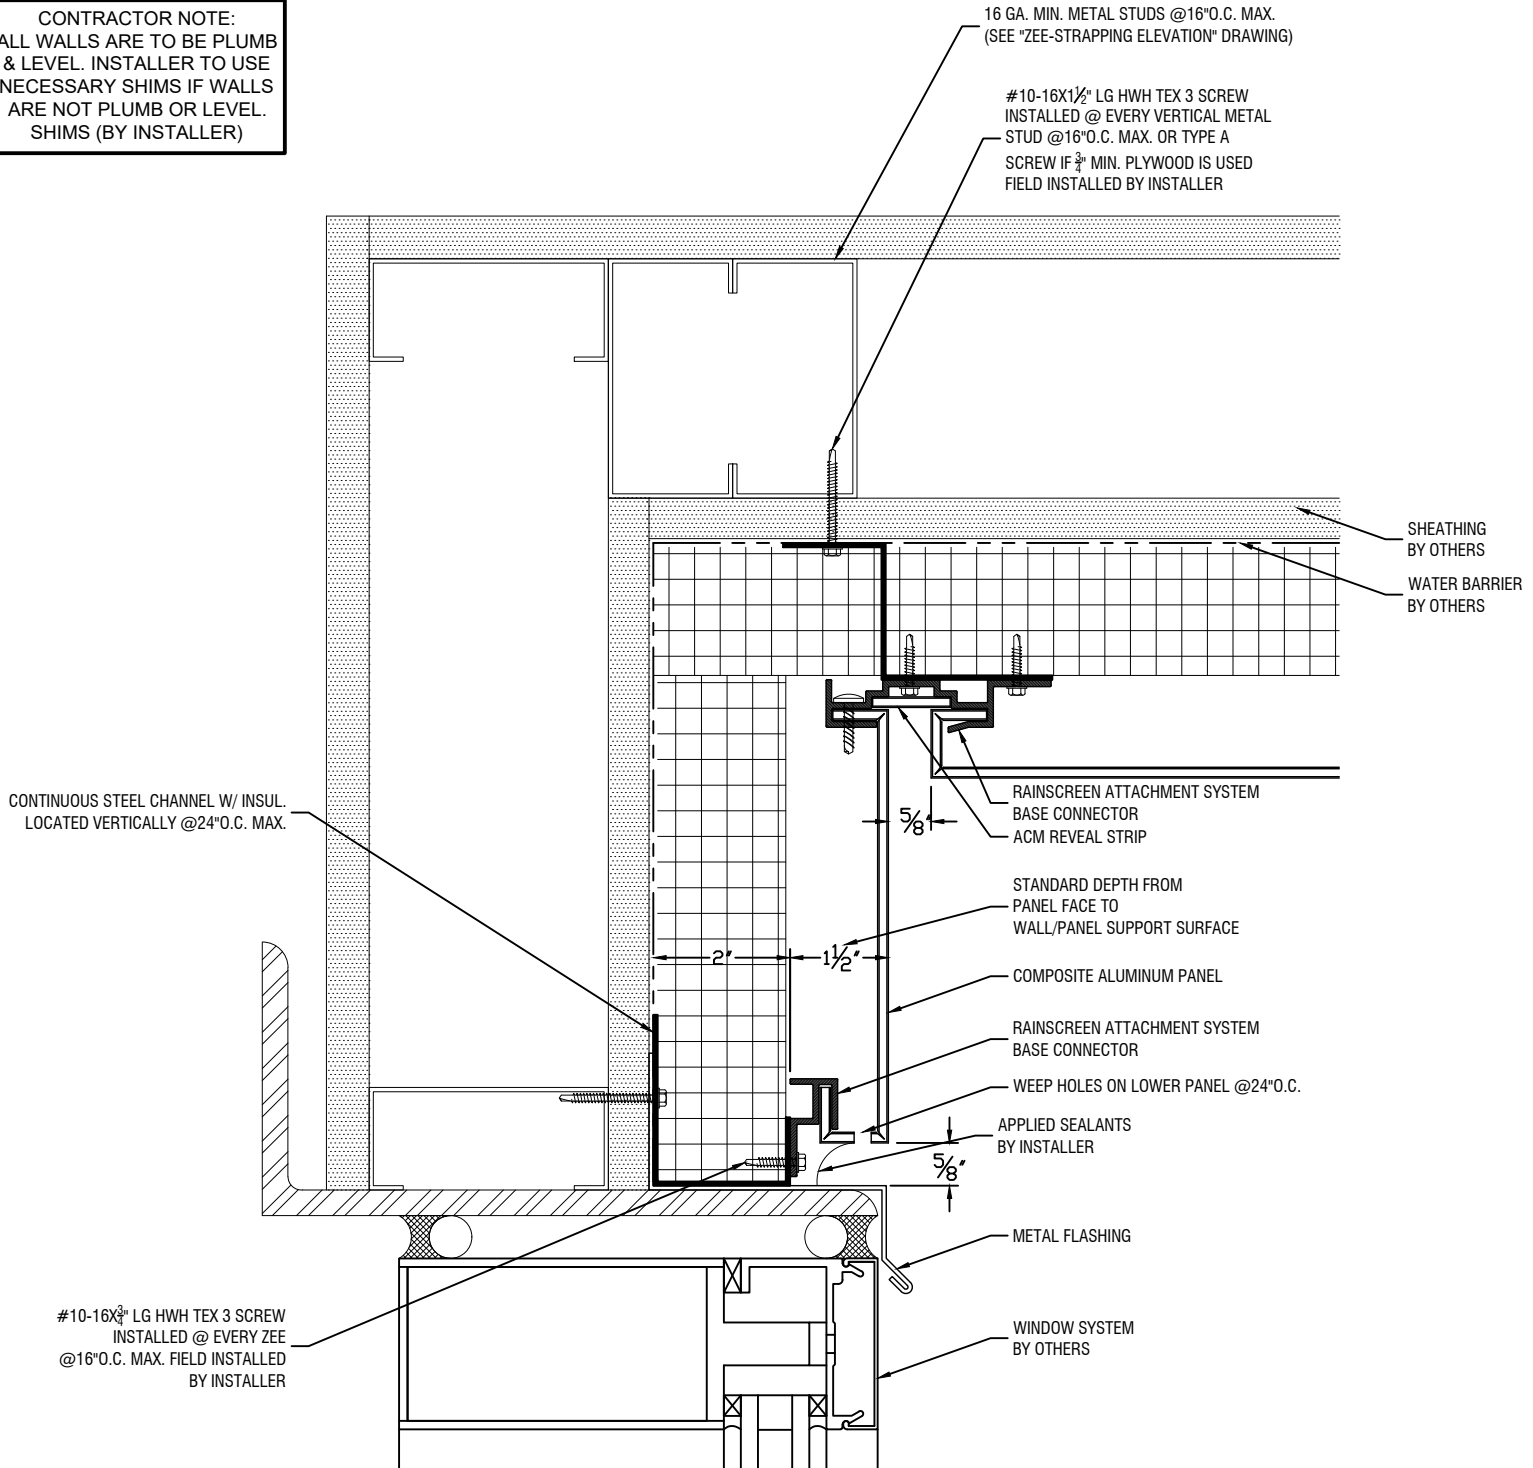

Canopy Detail

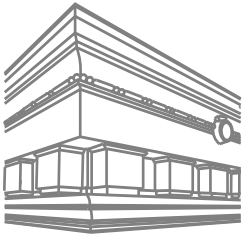


B&B SHEET METAL


25-40 50TH AVE
LONG ISLAND CITY, NY 11101
P: 718-433-2501
F: 718-433-2709
ESTIMATING@BBSHEETMETAL.COM



CONTRACTOR NOTE:
ALL WALLS ARE TO BE PLUMB
& LEVEL. INSTALLER TO USE
NECESSARY SHIMS IF WALLS
ARE NOT PLUMB OR LEVEL.
SHIMS (BY INSTALLER)

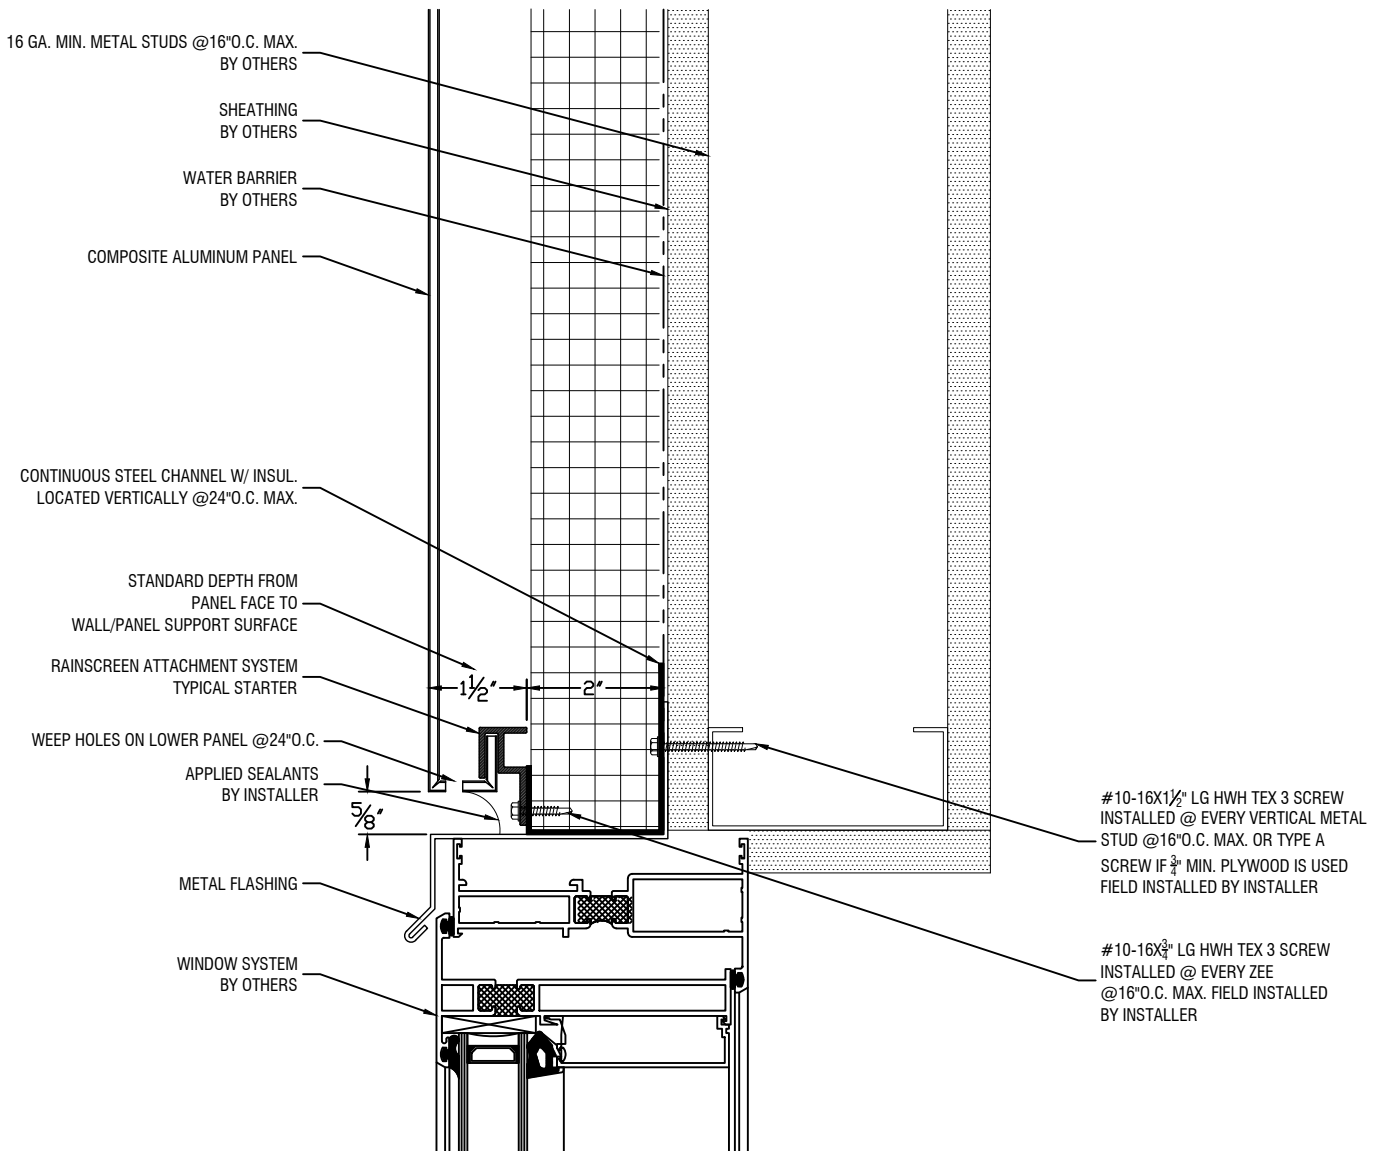

Window Head Detail

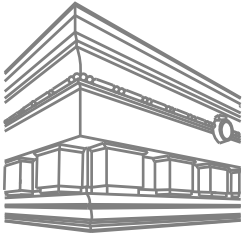


B&B SHEET METAL


25-40 50TH AVE
LONG ISLAND CITY, NY 11101
P: 718-433-2501
F: 718-433-2709
ESTIMATING@BBSHEETMETAL.COM



CONTRACTOR NOTE:
ALL WALLS ARE TO BE PLUMB
& LEVEL. INSTALLER TO USE
NECESSARY SHIMS IF WALLS
ARE NOT PLUMB OR LEVEL.
SHIMS (BY INSTALLER)

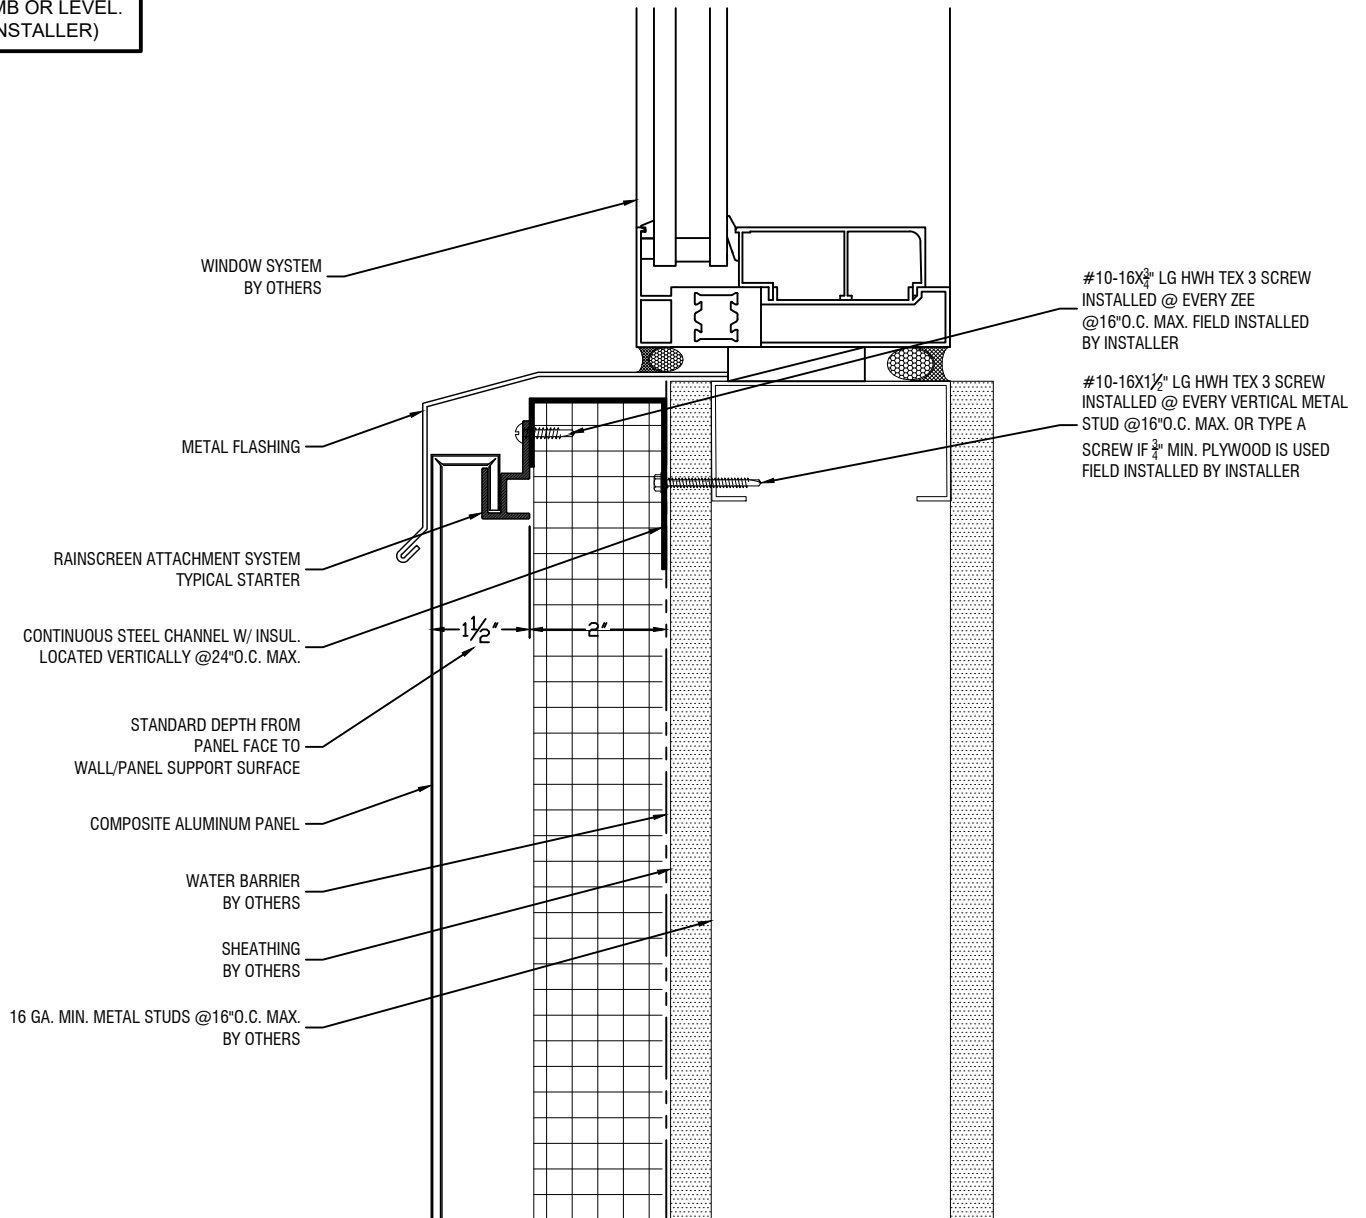

Window Sill Detail

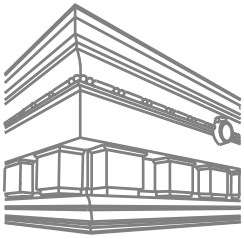


B&B SHEET METAL


25-40 50TH AVE
LONG ISLAND CITY, NY 11101
P: 718-433-2501
F: 718-433-2709
ESTIMATING@BBSHEETMETAL.COM



CONTRACTOR NOTE:
ALL WALLS ARE TO BE PLUMB
& LEVEL. INSTALLER TO USE
NECESSARY SHIMS IF WALLS
ARE NOT PLUMB OR LEVEL.
SHIMS (BY INSTALLER)

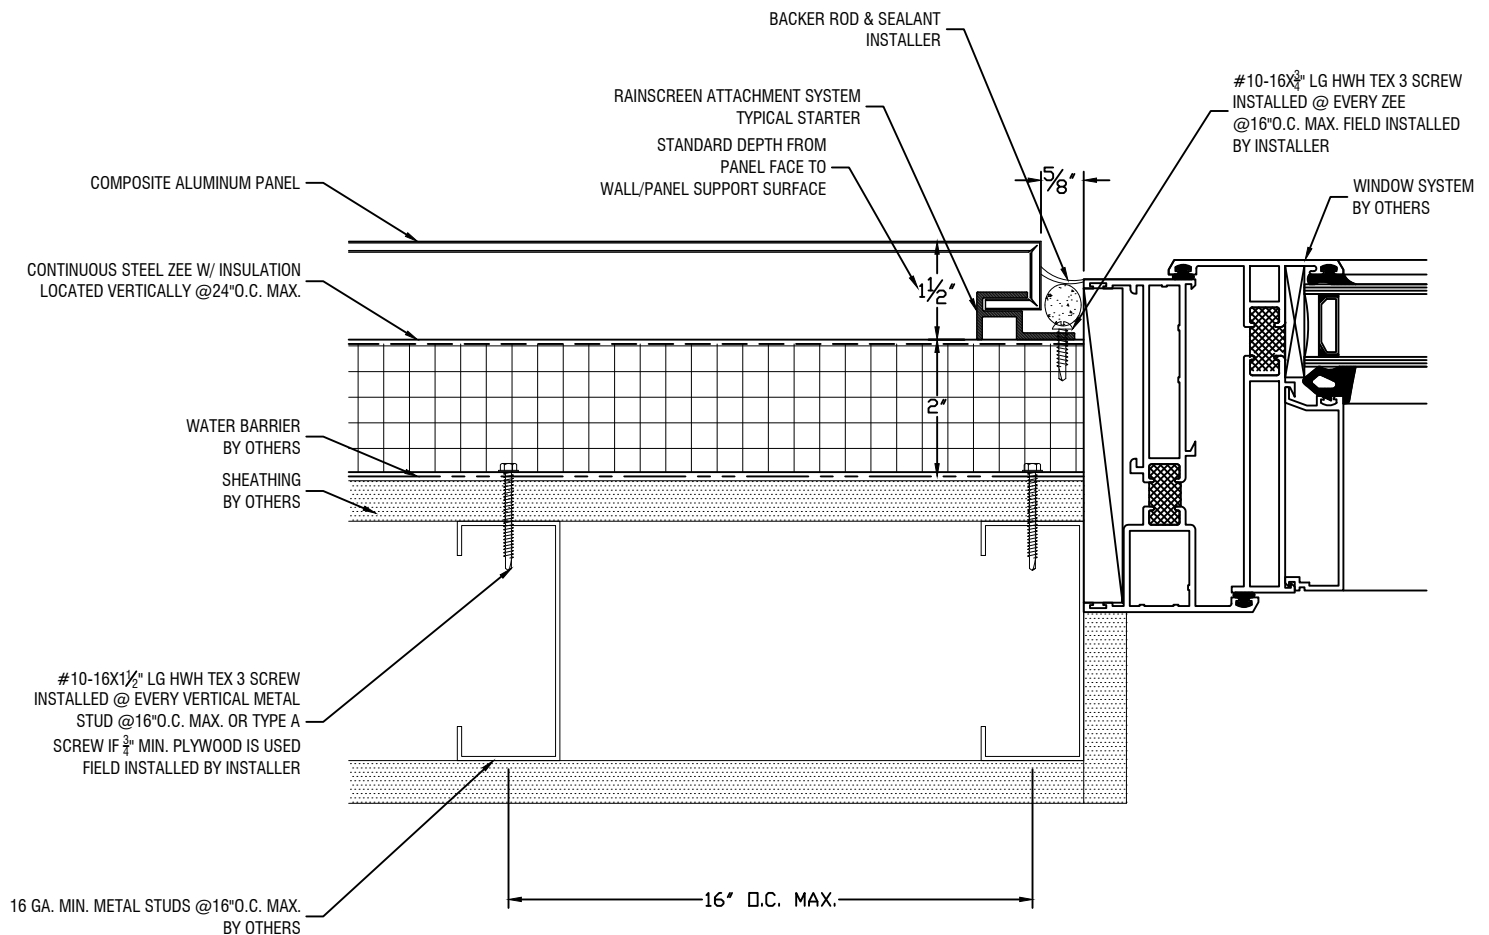

Window Jamb Detail

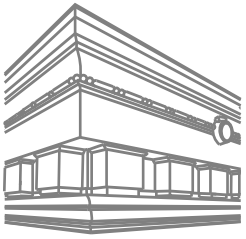


B&B SHEET METAL


25-40 50TH AVE
LONG ISLAND CITY, NY 11101
P: 718-433-2501
F: 718-433-2709
ESTIMATING@BBSHEETMETAL.COM



CONTRACTOR NOTE:
ALL WALLS ARE TO BE PLUMB
& LEVEL. INSTALLER TO USE
NECESSARY SHIMS IF WALLS
ARE NOT PLUMB OR LEVEL.
SHIMS (BY INSTALLER)

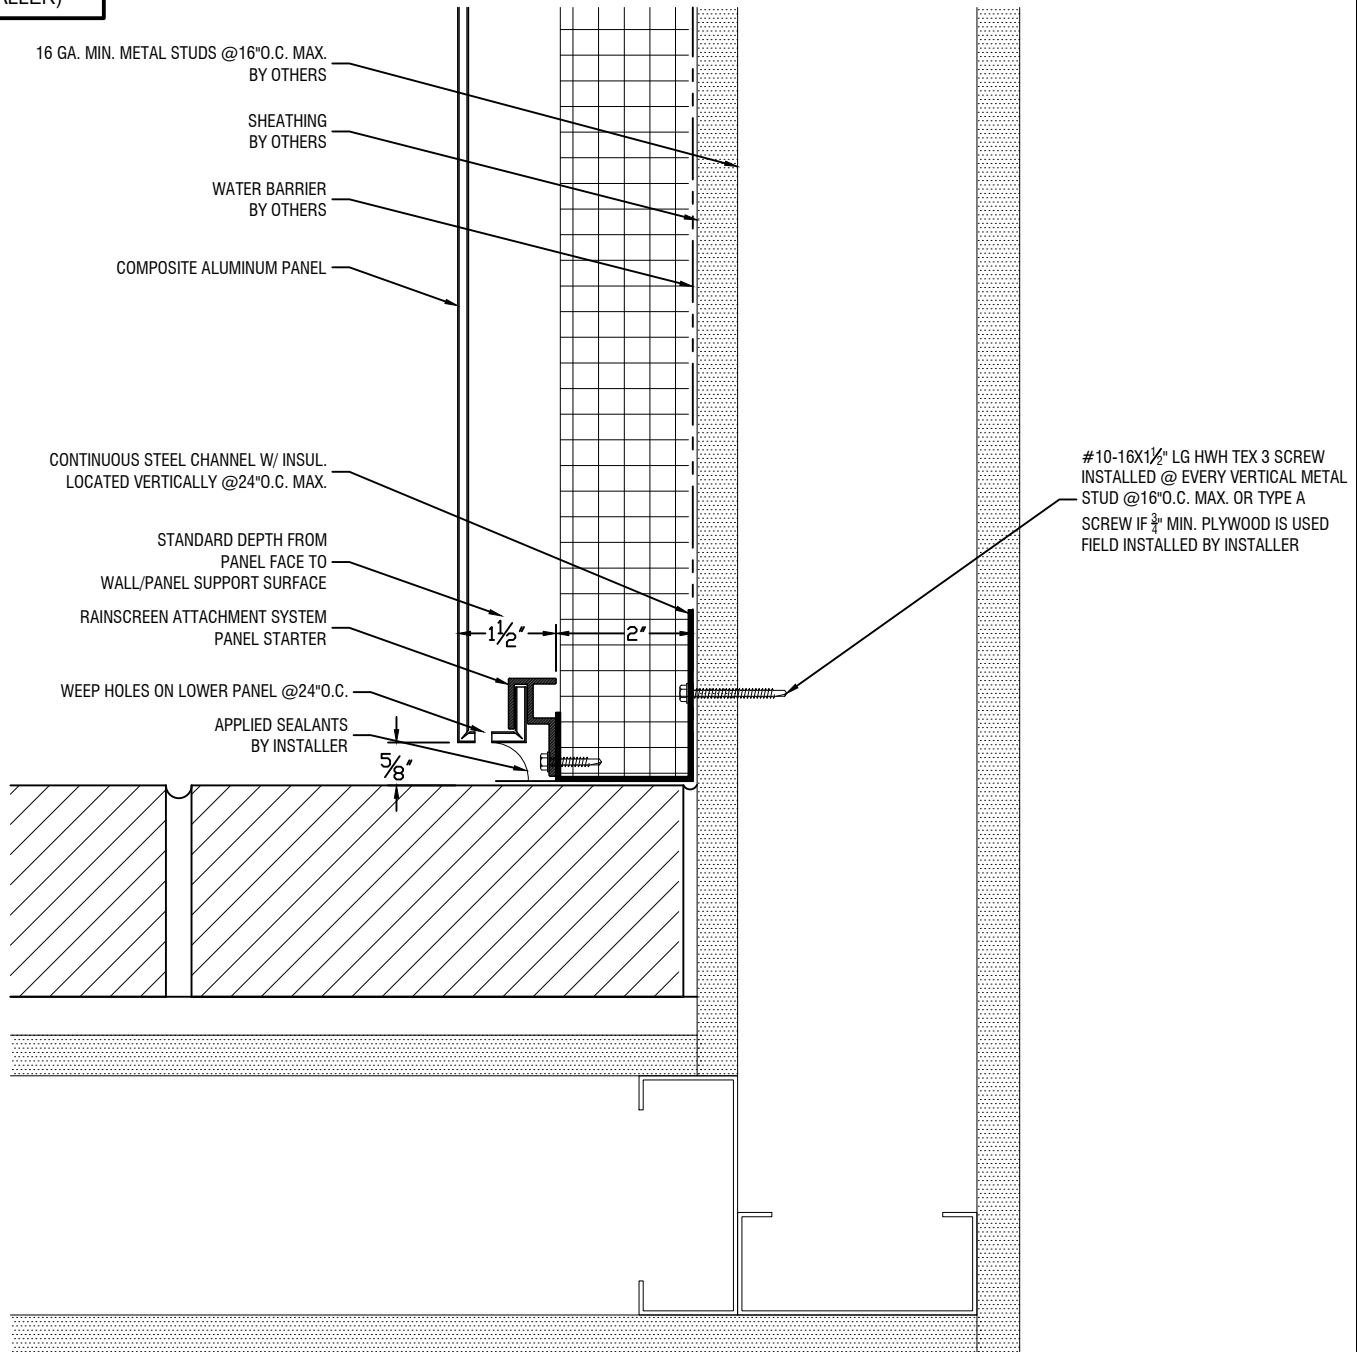

Plan Detail @ Adjacent Wall

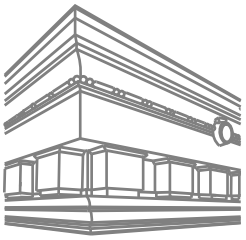


B&B SHEET METAL


25-40 50TH AVE
LONG ISLAND CITY, NY 11101
P: 718-433-2501
F: 718-433-2709
ESTIMATING@BBSHEETMETAL.COM



CONTRACTOR NOTE:
ALL WALLS ARE TO BE PLUMB
& LEVEL. INSTALLER TO USE
NECESSARY SHIMS IF WALLS
ARE NOT PLUMB OR LEVEL.
SHIMS (BY INSTALLER)

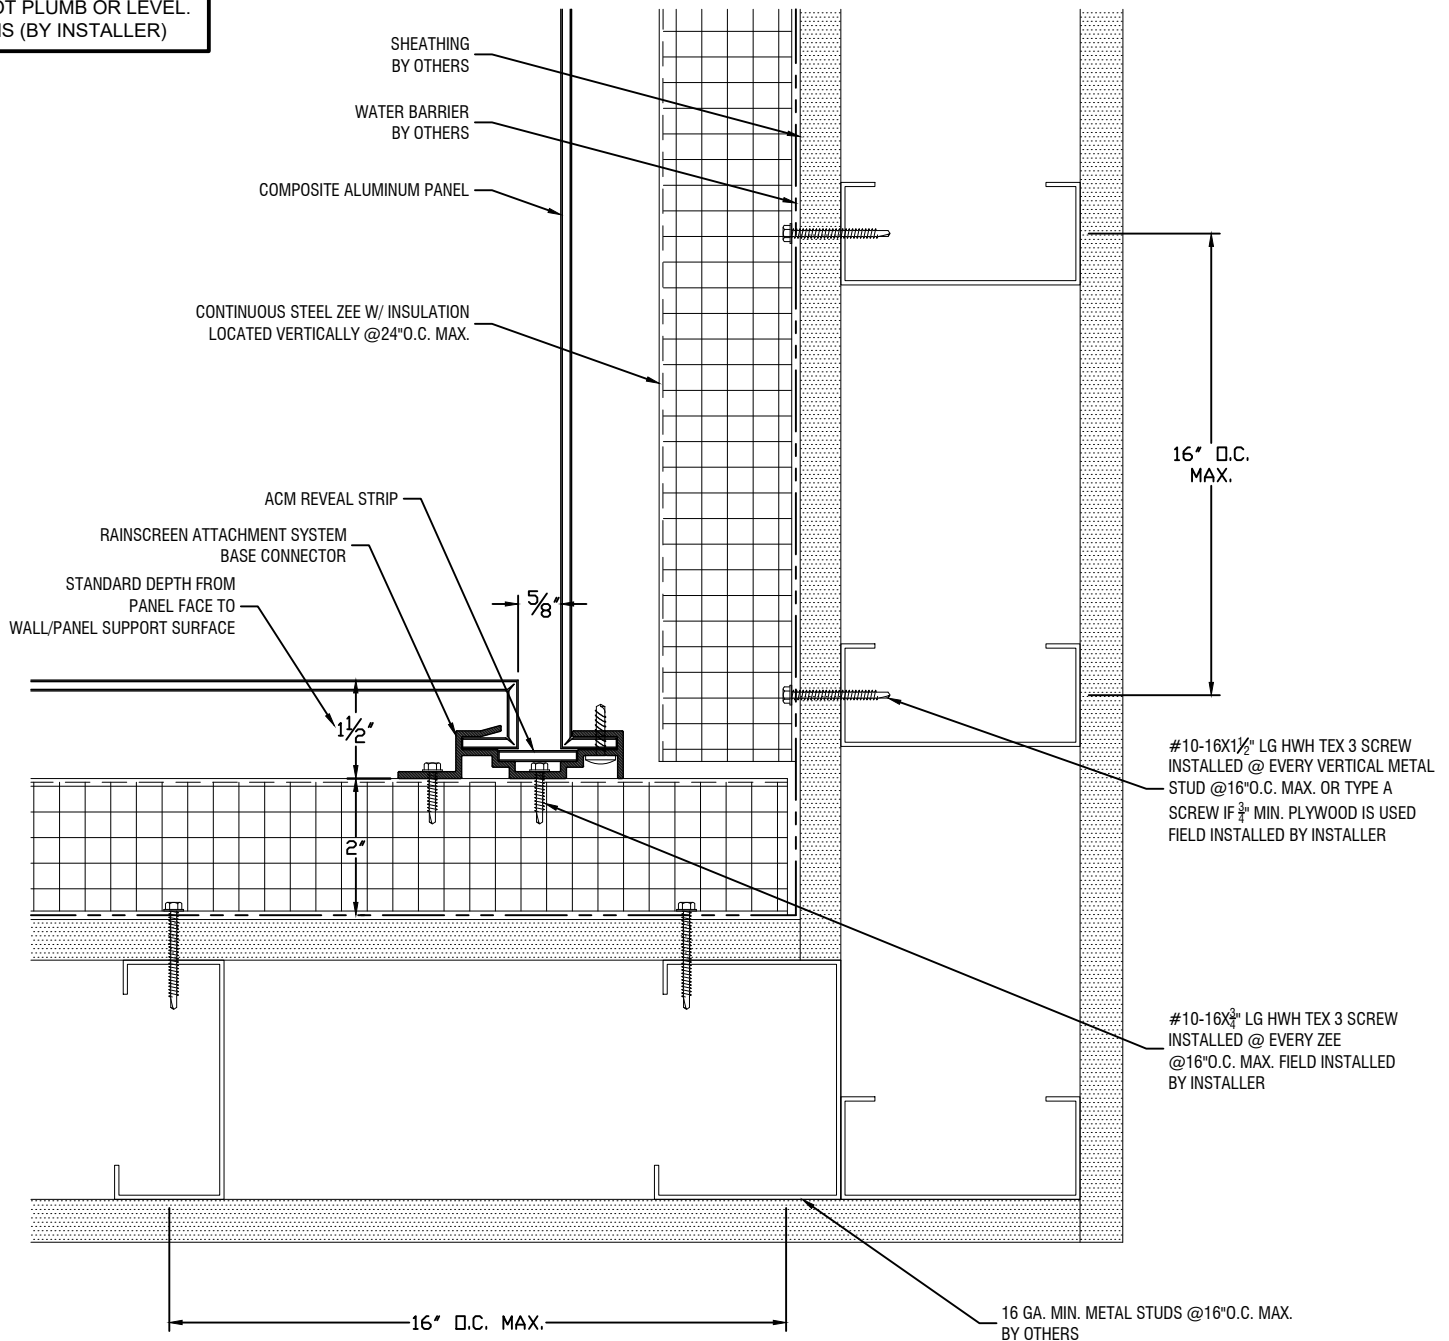

Inside Corner Detail

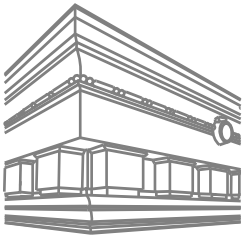


B&B SHEET METAL


25-40 50TH AVE
LONG ISLAND CITY, NY 11101
P: 718-433-2501
F: 718-433-2709
ESTIMATING@BBSHEETMETAL.COM



CONTRACTOR NOTE:
ALL WALLS ARE TO BE PLUMB
& LEVEL. INSTALLER TO USE
NECESSARY SHIMS IF WALLS
ARE NOT PLUMB OR LEVEL.
SHIMS (BY INSTALLER)

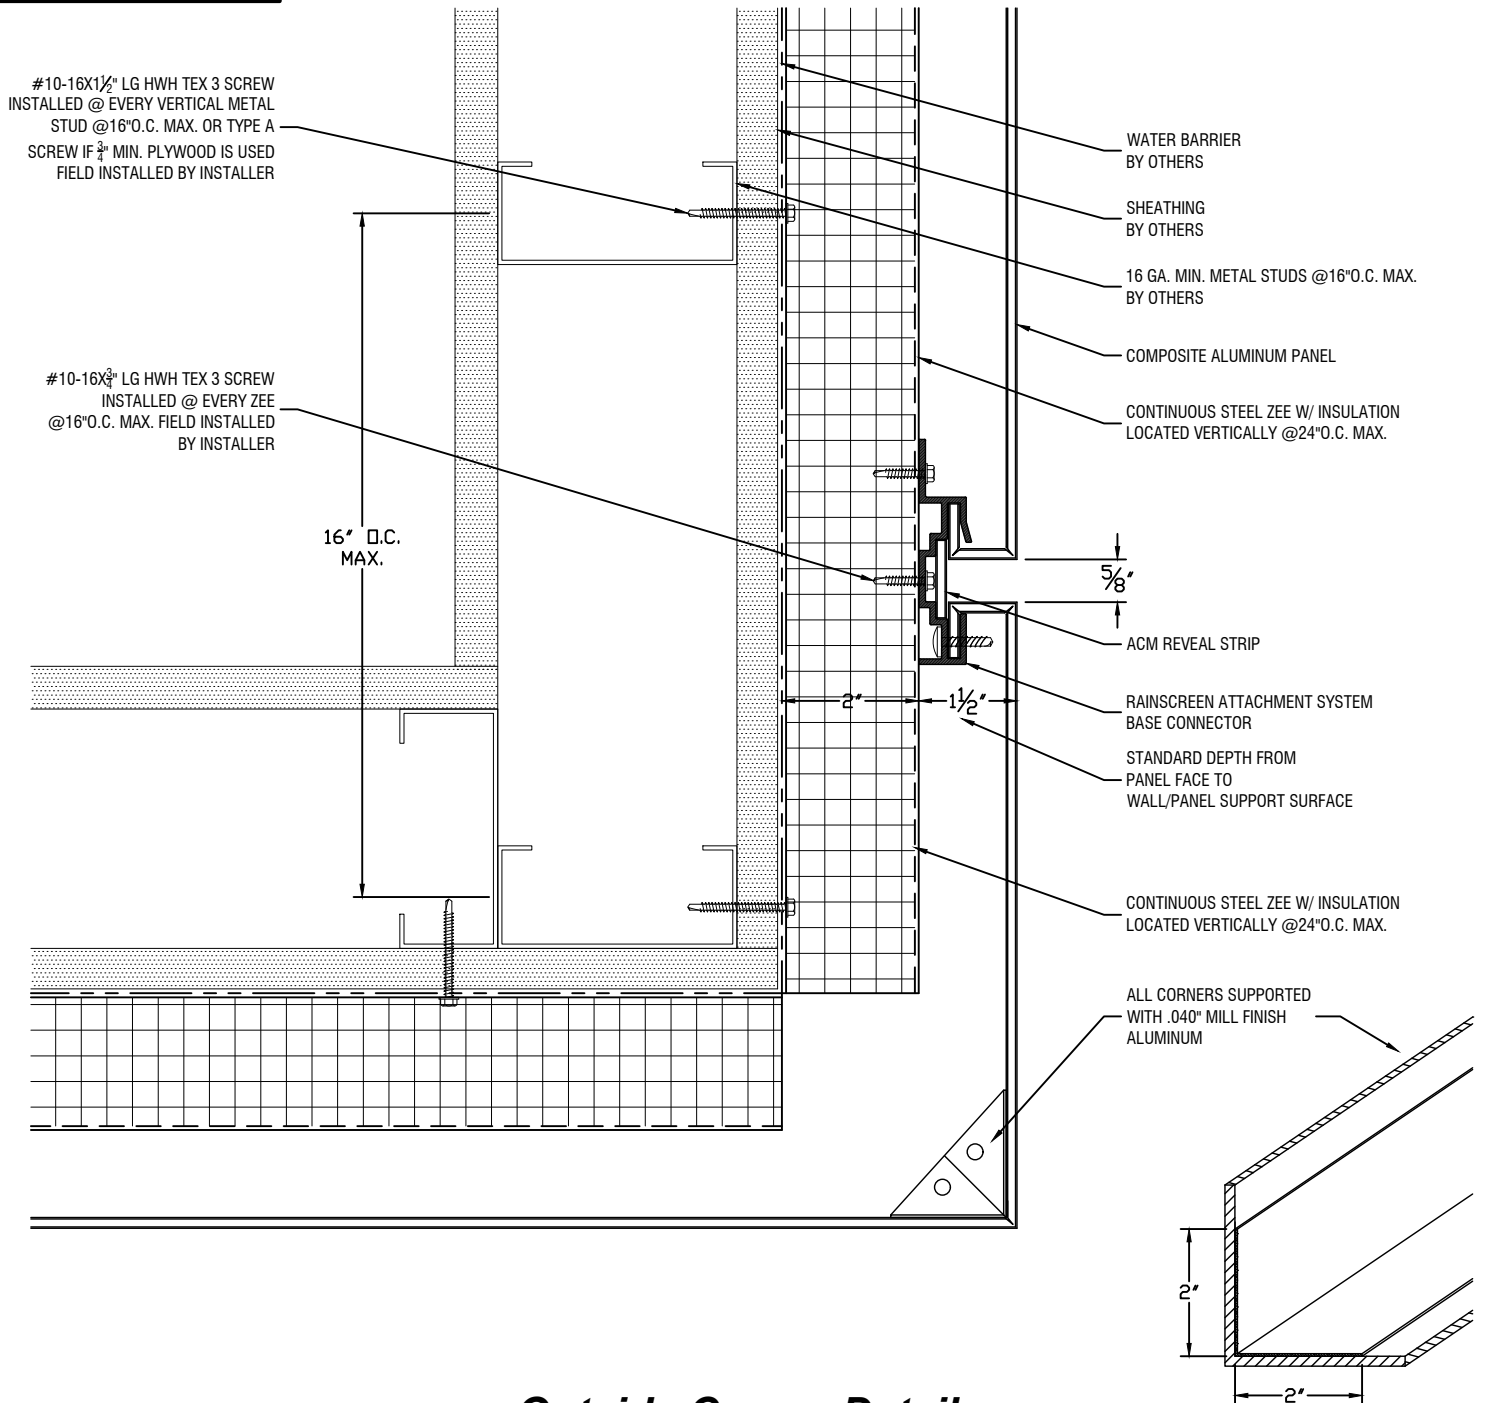

Outside Corner Detail

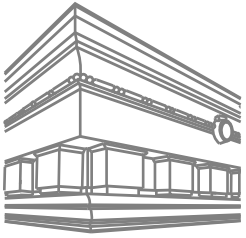


B&B SHEET METAL

25-40 50TH AVE
LONG ISLAND CITY, NY 11101
P: 718-433-2501
F: 718-433-2709
ESTIMATING@BBSHEETMETAL.COM



CONTRACTOR NOTE:
ALL WALLS ARE TO BE PLUMB
& LEVEL. INSTALLER TO USE
NECESSARY SHIMS IF WALLS
ARE NOT PLUMB OR LEVEL.
SHIMS (BY INSTALLER)

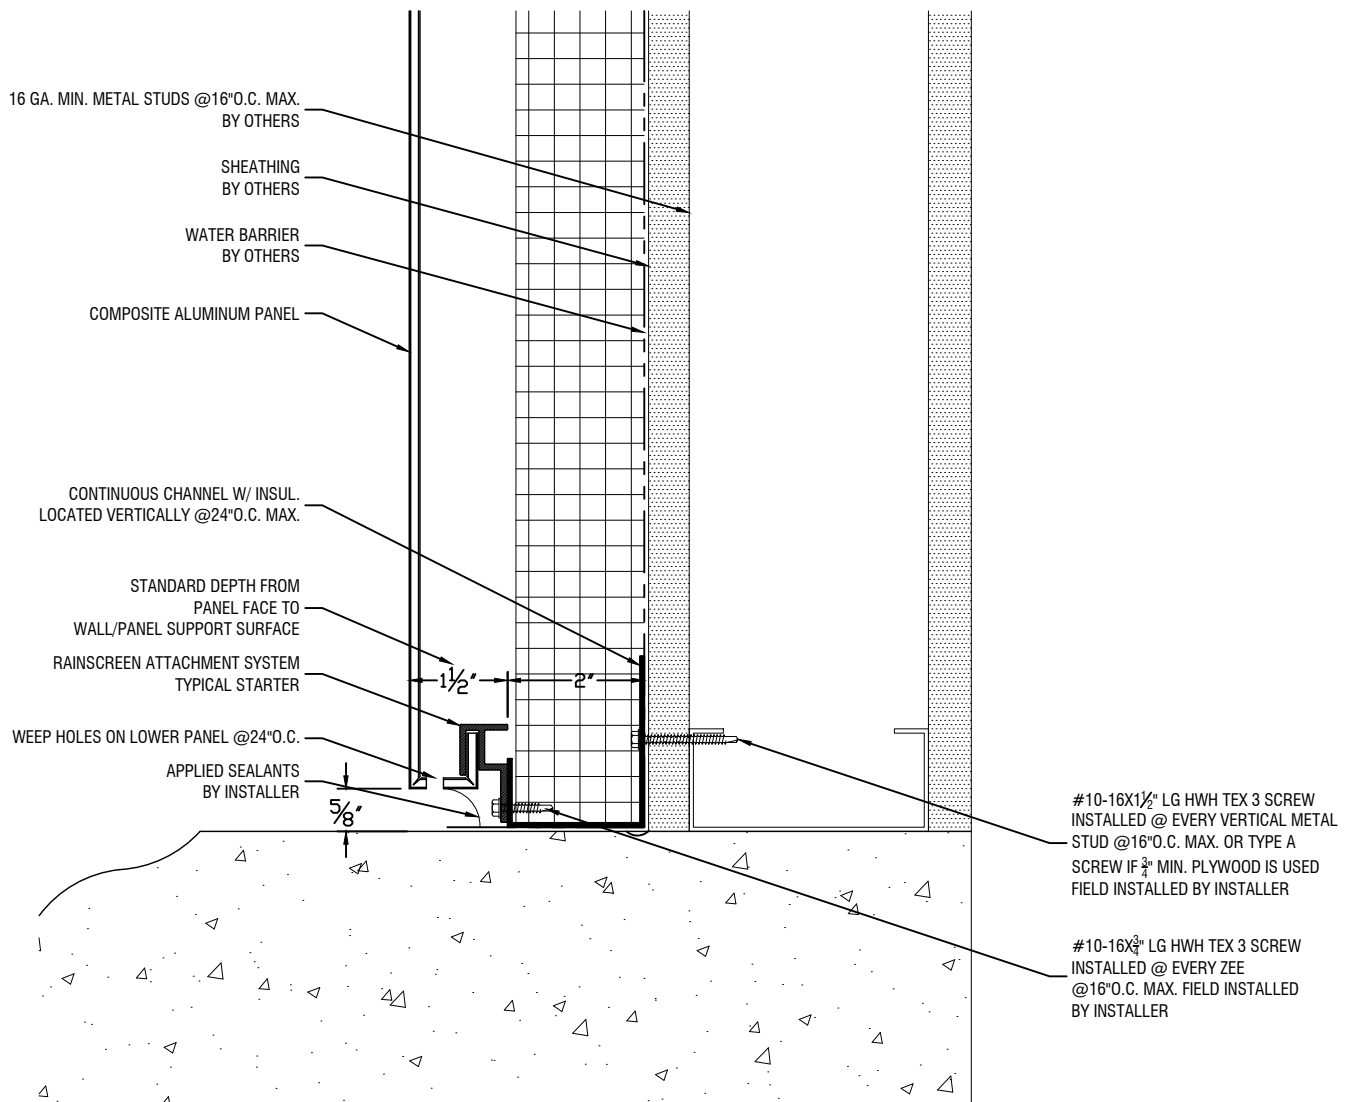

Base Detail